



Legenda:

— eksploatacijsko polje "Podrola" prema lokacijskoj dozvoli
(Klasa: UP/1-350-05/02-01/74, Urbroj: 2163-04-02-04-34 od 01.03.2004.)

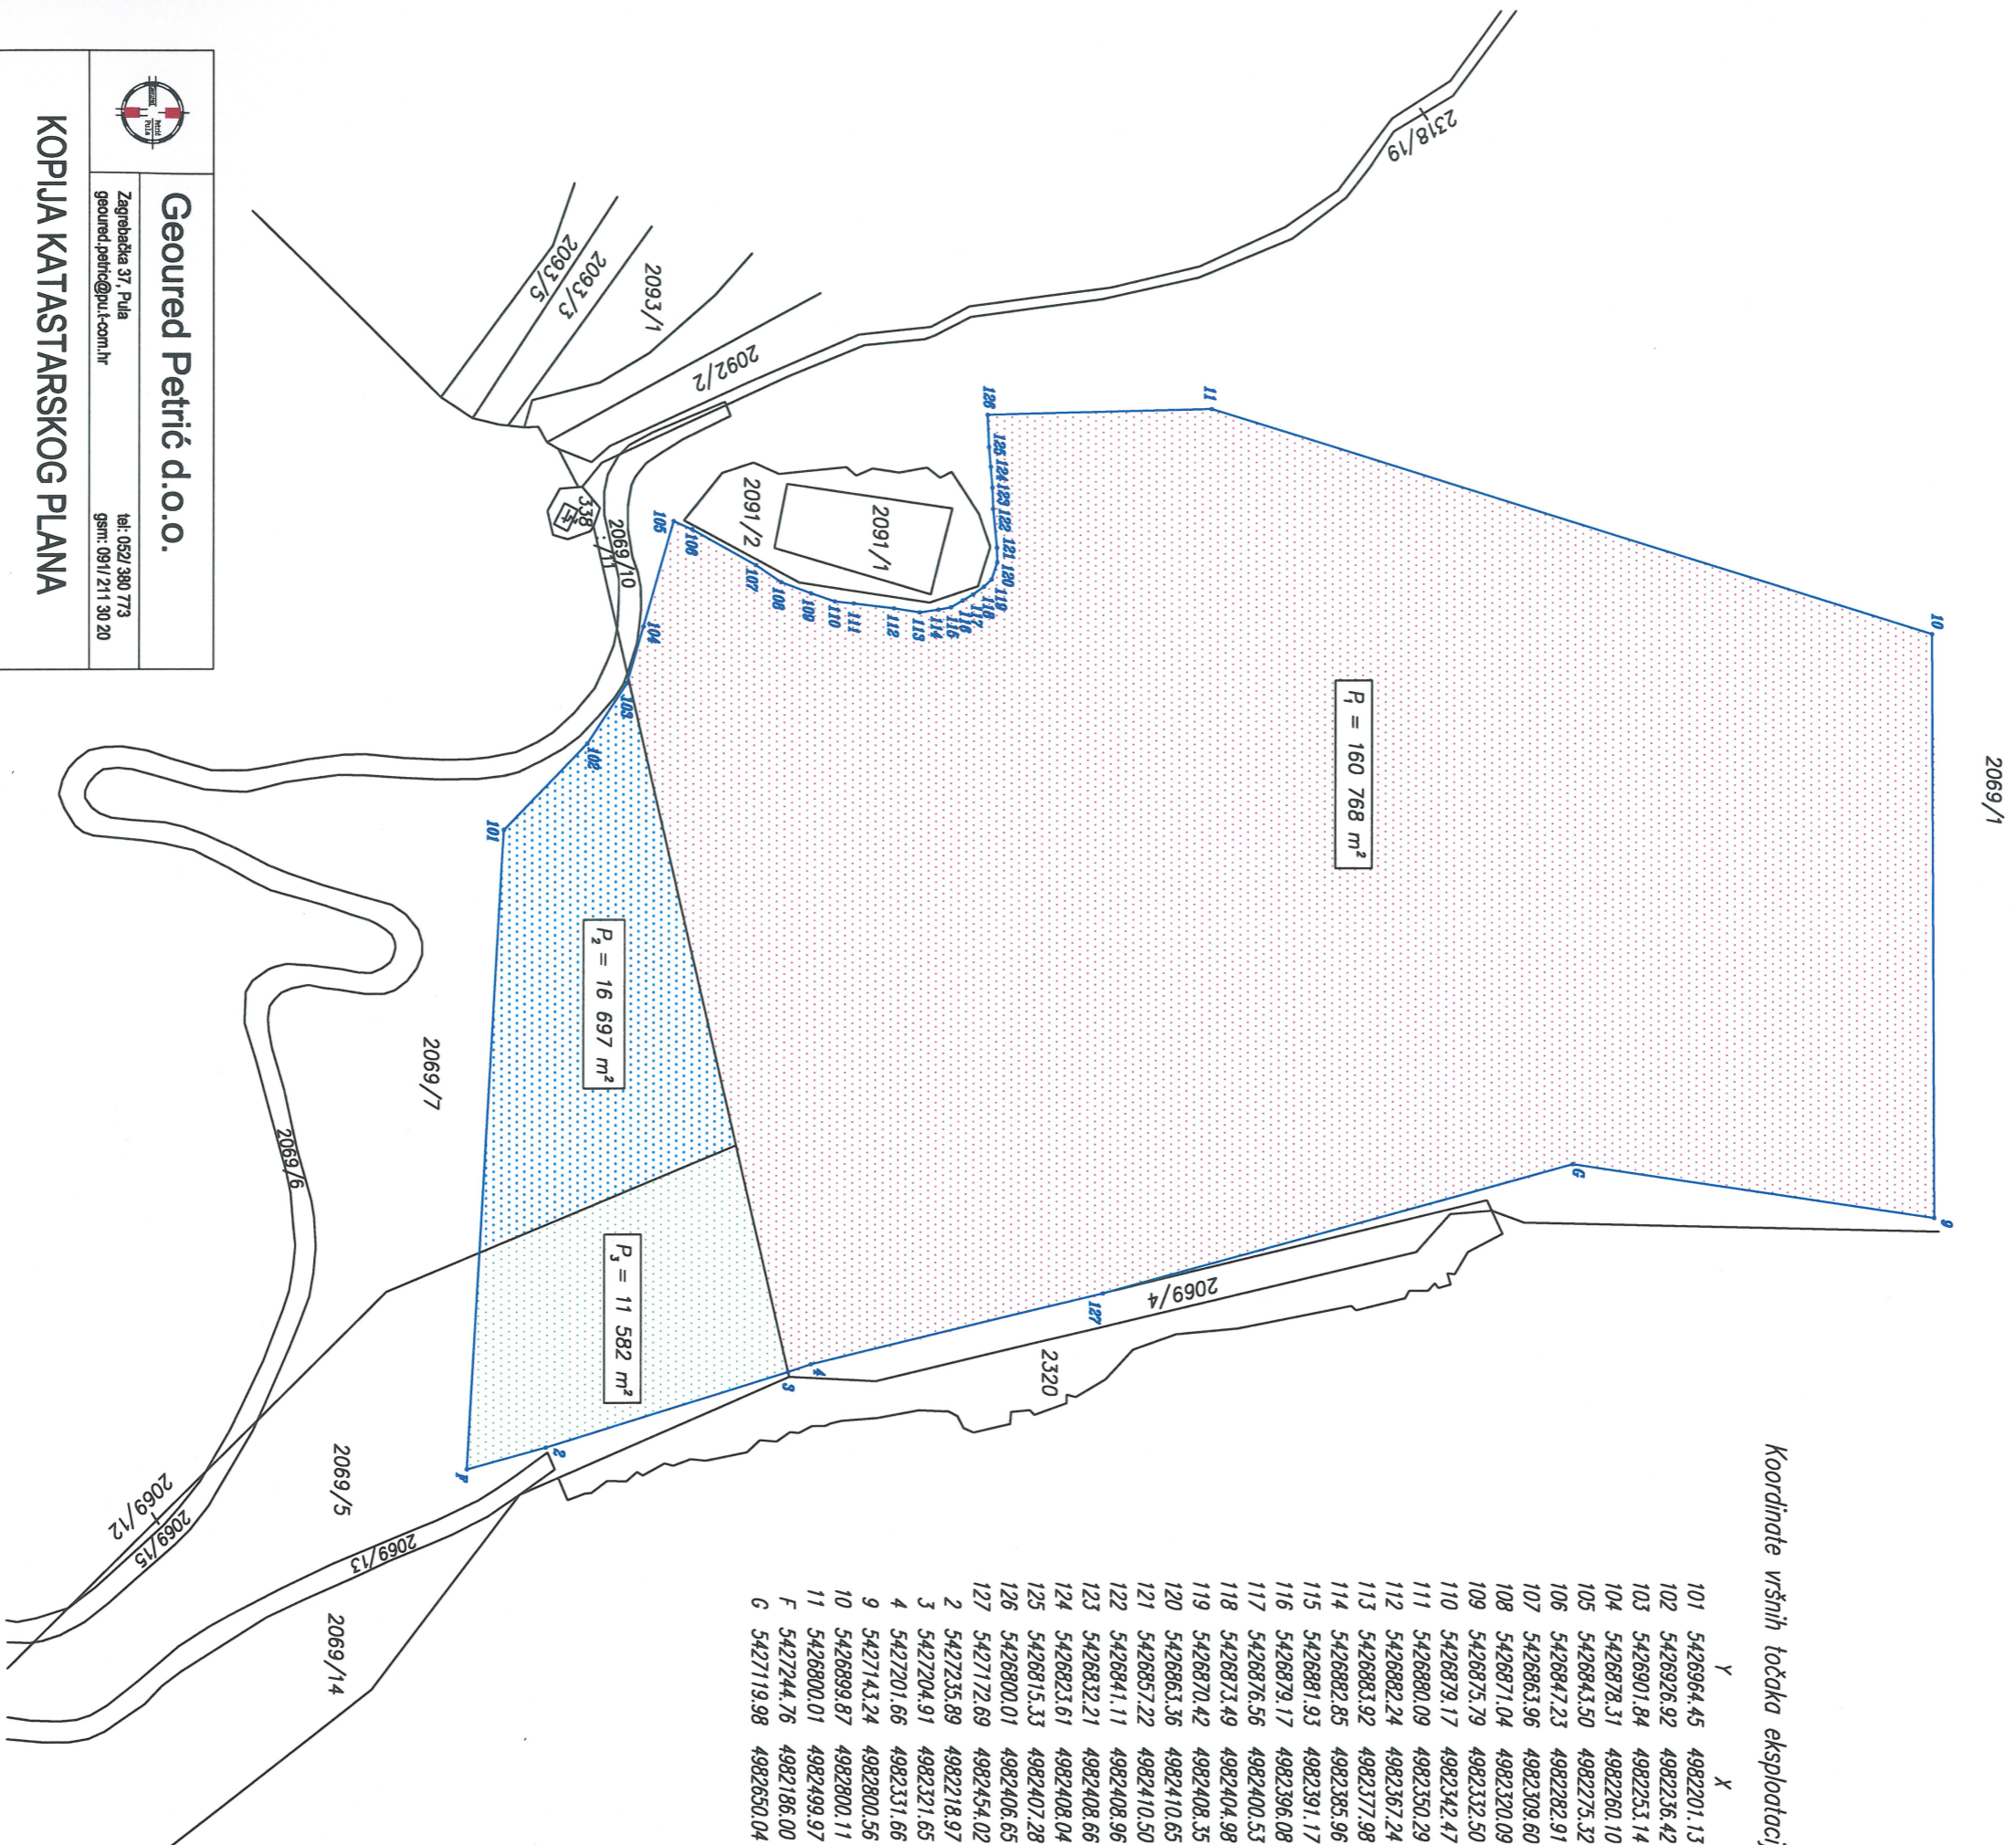

Koordinate vršnih točaka eksploatacijskog polja:

	Y	X
101	5426964.45	4982201.13
102	5426926.92	4982236.42
103	5426901.84	4982253.14
104	5426878.31	4982260.10
105	5426843.50	4982275.32
106	5426847.23	4982282.91
107	5426863.96	4982309.60
108	5426871.04	4982320.09
109	5426875.79	4982332.50
110	5426879.17	4982342.47
111	5426880.09	4982350.29
112	5426882.24	4982367.24
113	5426883.92	4982377.98
114	5426882.85	4982385.96
115	5426881.93	4982391.17
116	5426879.17	4982396.08
117	5426876.56	4982400.53
118	5426873.49	4982404.98
119	5426870.42	4982408.35
120	5426863.36	4982410.65
121	5426857.22	4982410.50
122	5426841.11	4982408.96
123	5426832.21	4982408.66
124	5426823.61	4982408.04
125	5426815.33	4982407.28
126	5426800.01	4982406.65
127	5427172.69	4982454.02
2	5427235.89	4982218.97
3	5427204.91	4982321.65
4	5427201.66	4982331.66
9	5427143.24	4982800.56
10	5426899.87	4982800.11
11	5426800.01	4982499.97
F	5427244.76	4982186.00
G	5427119.98	4982650.04



Geoured Petrić d.o.o.
Zagrebačka 37, Pula
geoured.petric@pu.t-com.hr

tel: 052/ 380 773
gem: 091/ 211 30 20

KOPIJA KATASTARSKOG PLANA

SA UCRTANOM GRANICOM

EKSPLOATACIJSKOG POLJA 'PODROLA'

Općina Marčana K.o. Rakalj DL. 15	mjerni: 1:2880
Datum izrade: travanj, 2014.	
Naručitelj: Masšun d.o.o.	Tanja Topolovec dipl. ing. geod.
Izdavatelj: Tanja Topolovec, dipl.ing.geod.	
Ovlaštenik: Inženjer Inženjerski GEOURED PETRIĆ d.o.o. Pula	

Geo 853