


PRIJEDLOG KONCESIJE
GRAFIČKI PRIKAZ UCRTAN NA KATASTARSKI PLAN
PLAŽA NA PODRUČJU KOSTABELE

K.O. ZAMET
M 1:1000

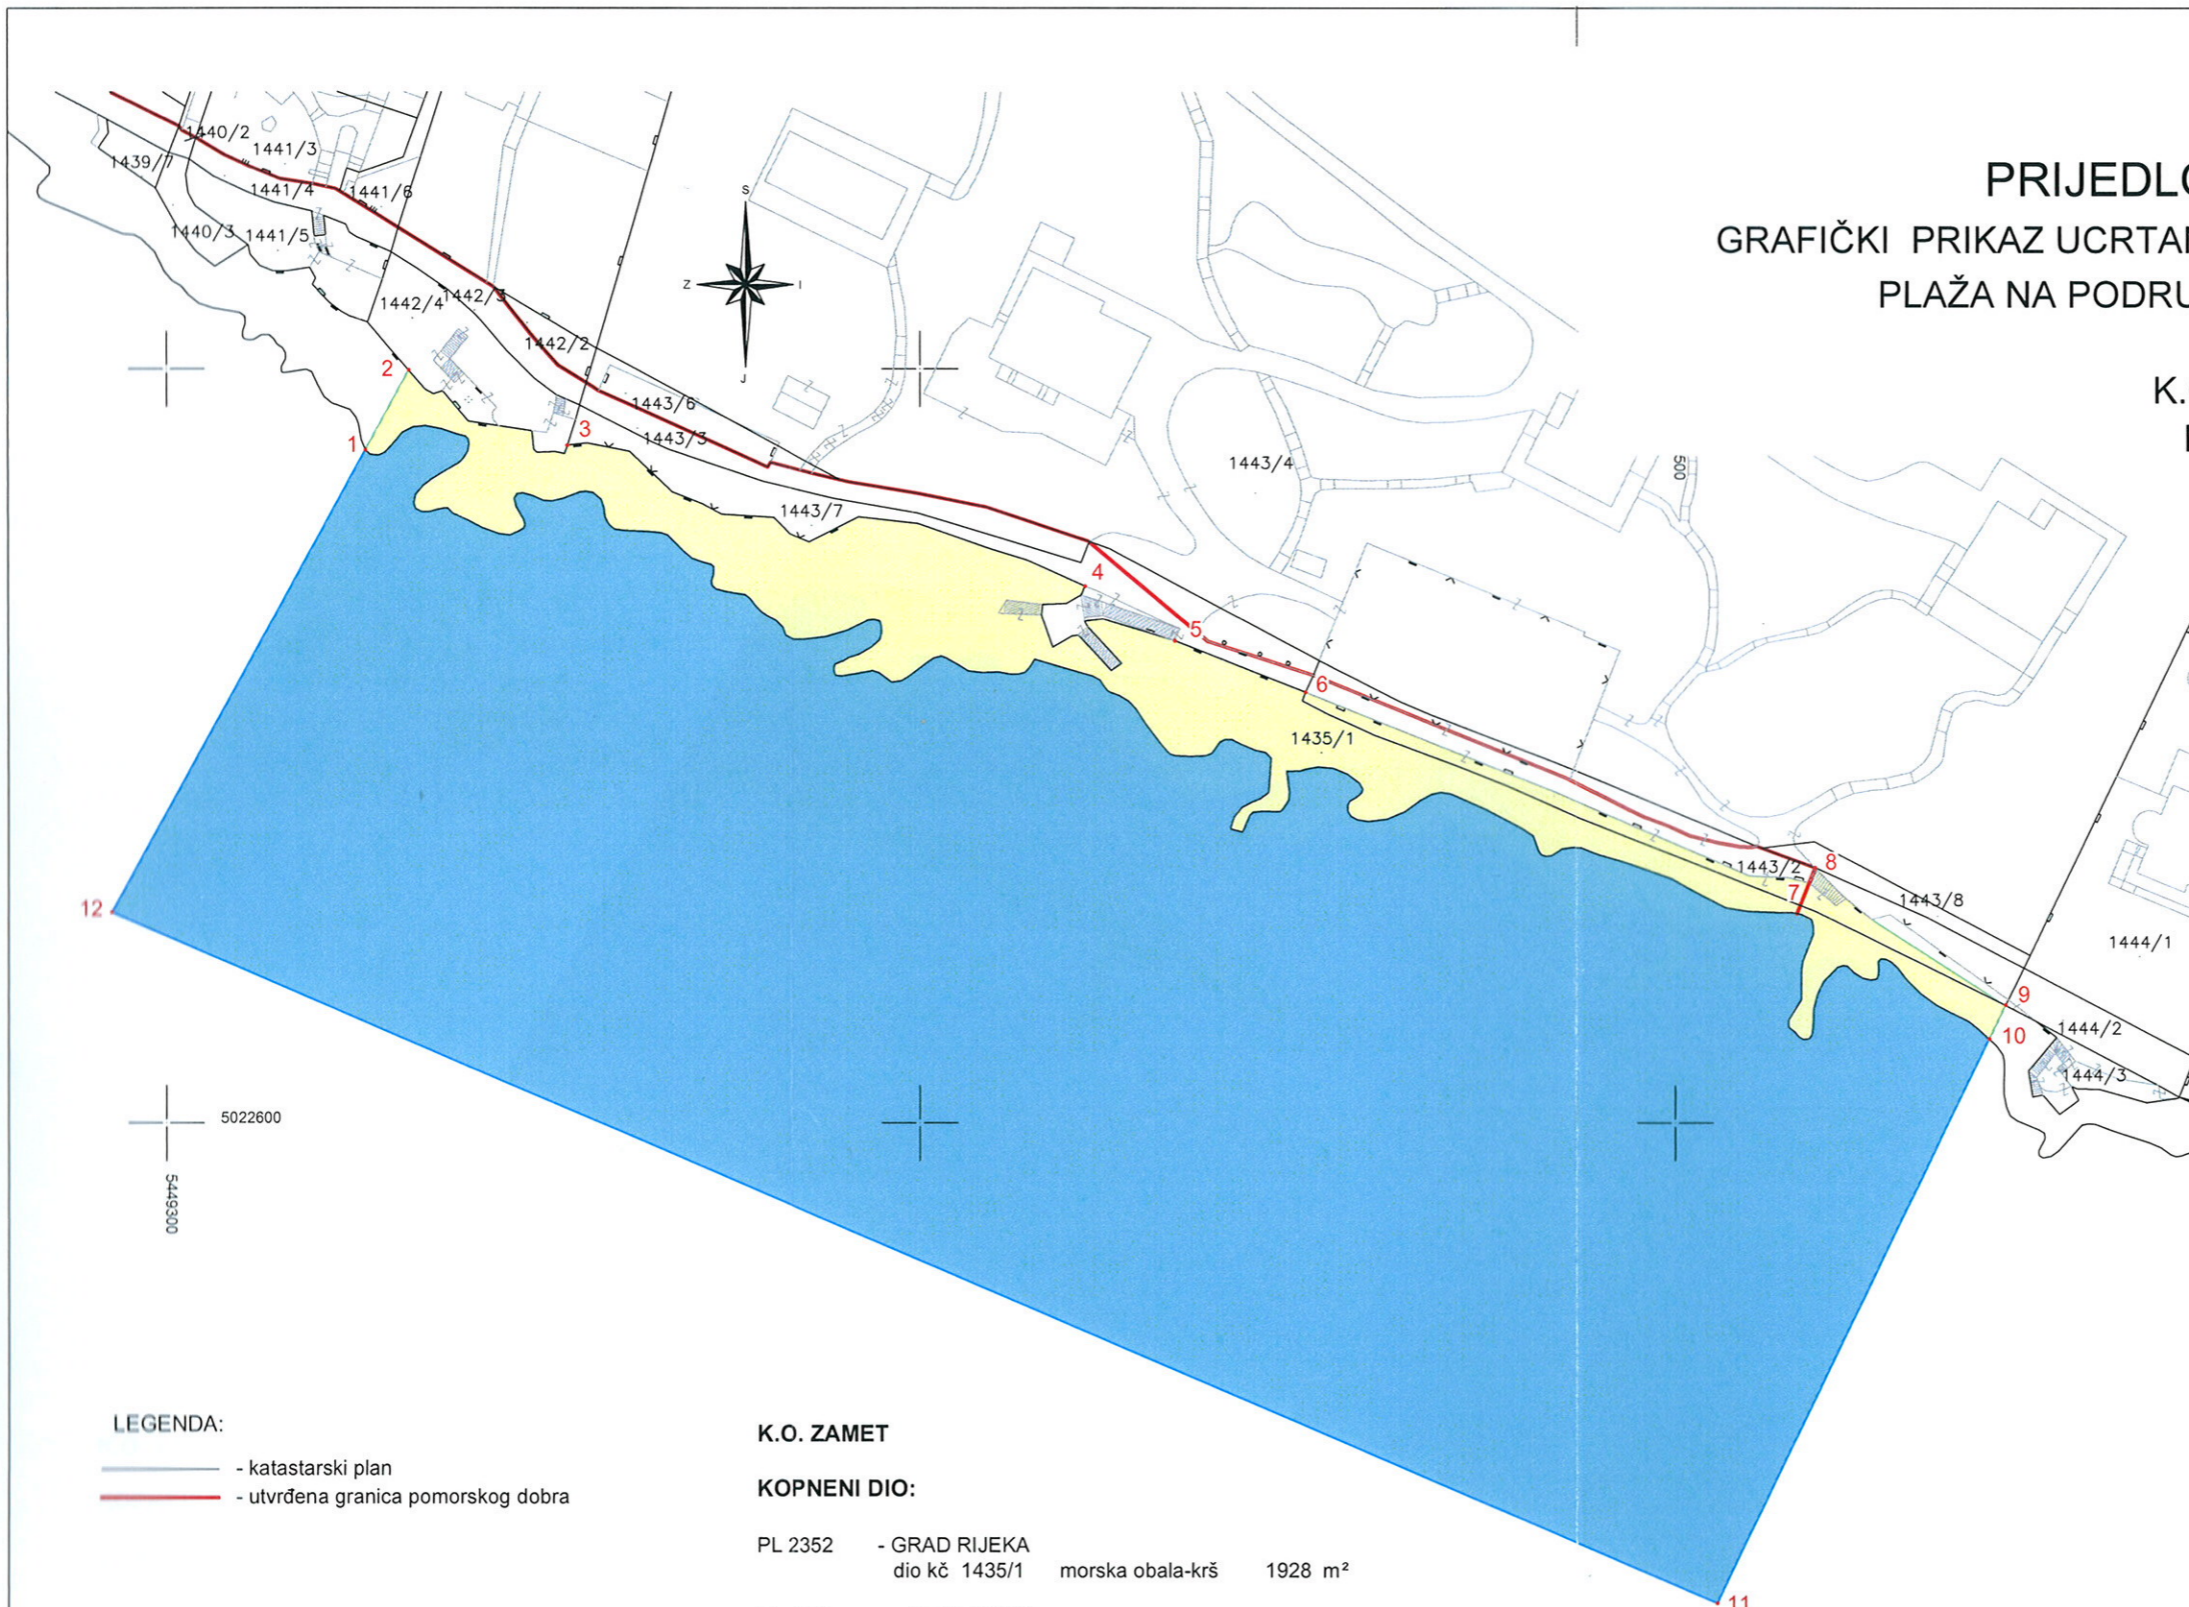

Broj točke	Y koordinata HDKS/GK (m)	X koordinata HDKS/GK (m)
1	5449326.43	5022689.26
2	5449332.23	5022699.83
3	5449353.17	5022689.85
4	5449421.77	5022671.19
5	5449433.65	5022663.95
6	5449450.84	5022657.14
7	5449517.78	5022631.87
8	5449518.57	5022633.87
9	5449543.75	5022615.64
10	5449541.59	5022611.16
11	5449505.54	5022536.39
12	5449292.75	5022627.91

LEGENDA:

- katastarski plan
- utvrđena granica pomorskog dobra

K.O. ZAMET

KOPNENI DIO:

PL 2352	- GRAD RIJEKA			
	dio kč 1435/1	morska obala-krš	1928	m ²
PL 4508	- GRAD RIJEKA			
	dio kč 1443/2	obalni put	180	m ²

MORSKI DIO:

PL	- /			
	dio kč /	more	17923	m ²
ukupno:			20031	m ²

POVRŠINA KONCESIJE:

	- kopneni dio :	2108	m ²
	- morski dio :	17923	m ²
ukupno:		20031	m ²