

# GEODETSKI SITUACIONI PLAN

Broj plana: 15

**POVRJENSTVO ZA GRANICE POMORSKOG DOBRA**




- Legenda:**
- linija 6 m od srednjeg nivoa mora
  - granica eksploatacijskog polja
  - interpretacija međa
  - prijedlog granice lučkog područja  
za luku posebne namjene za ukrcaj  
kamena te prihvati i otpremu brodova

Koordinate vršnih točaka lučkog područja:

	Y	X
1	5427256.32	4982228.04
2	5427235.89	4982218.97
3	5427204.91	4982321.65
4	5427201.66	4982331.66
5	5427134.58	4982614.98
6	5427147.69	4982620.94
7	5427184.10	4982637.49
8	5427268.85	4982399.73
9	5427302.02	4982248.33


Jadransko more  
Zaljev Raša

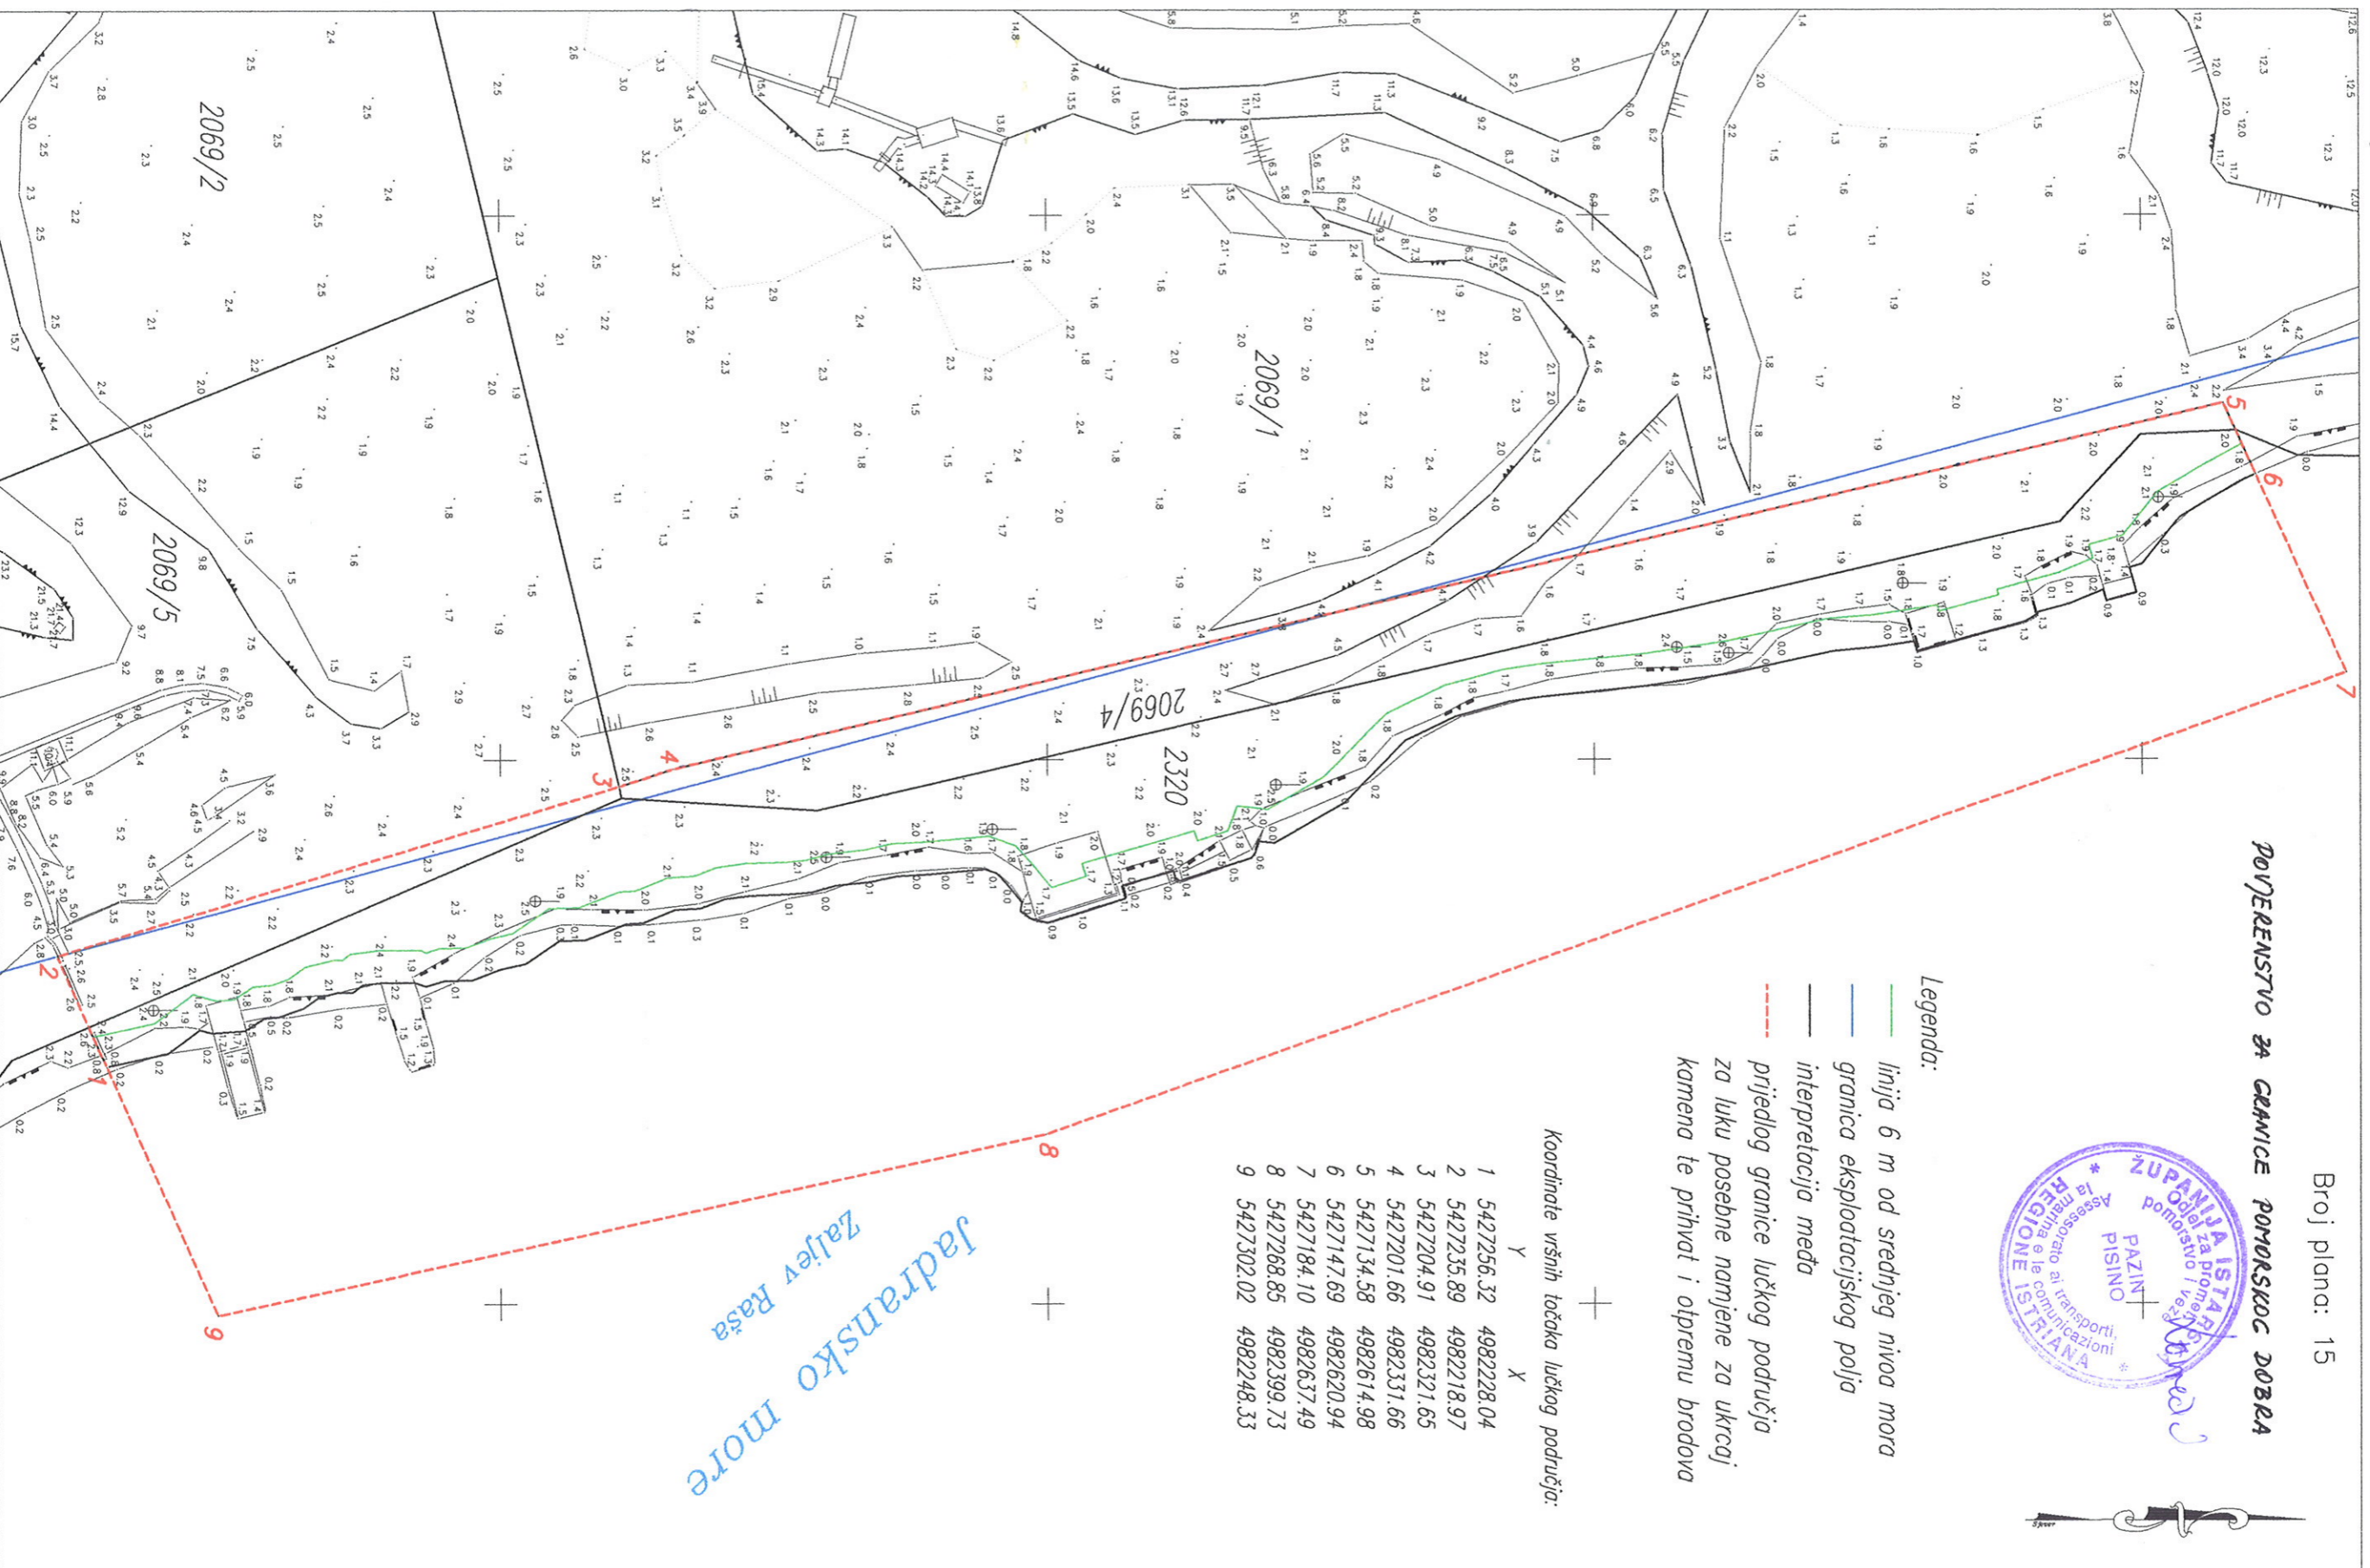

4.12.2004.g.

Mjerilo 1:1200

Ured ovlaštenog inženjera geodezije  
Jovica Petrić dipl.ing.geod.

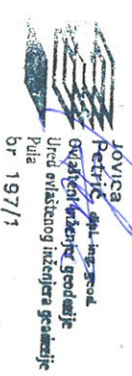

br. 197/1